


RIVER OAKS PARKS
 BRIARWOOD PARK
 ELLA LEE AND BRIARWOOD COURT
 HOUSTON, TEXAS

River Oaks
 Foundation
 3923 San Felipe Road,
 Houston, Texas 77027

Date	Revision/Issue
12/04/07	ISSUED FOR REVIEW

PLANTING PLAN

Drawn By	RS	Sheet	L1.0
Date	12-04-07	Checked By	

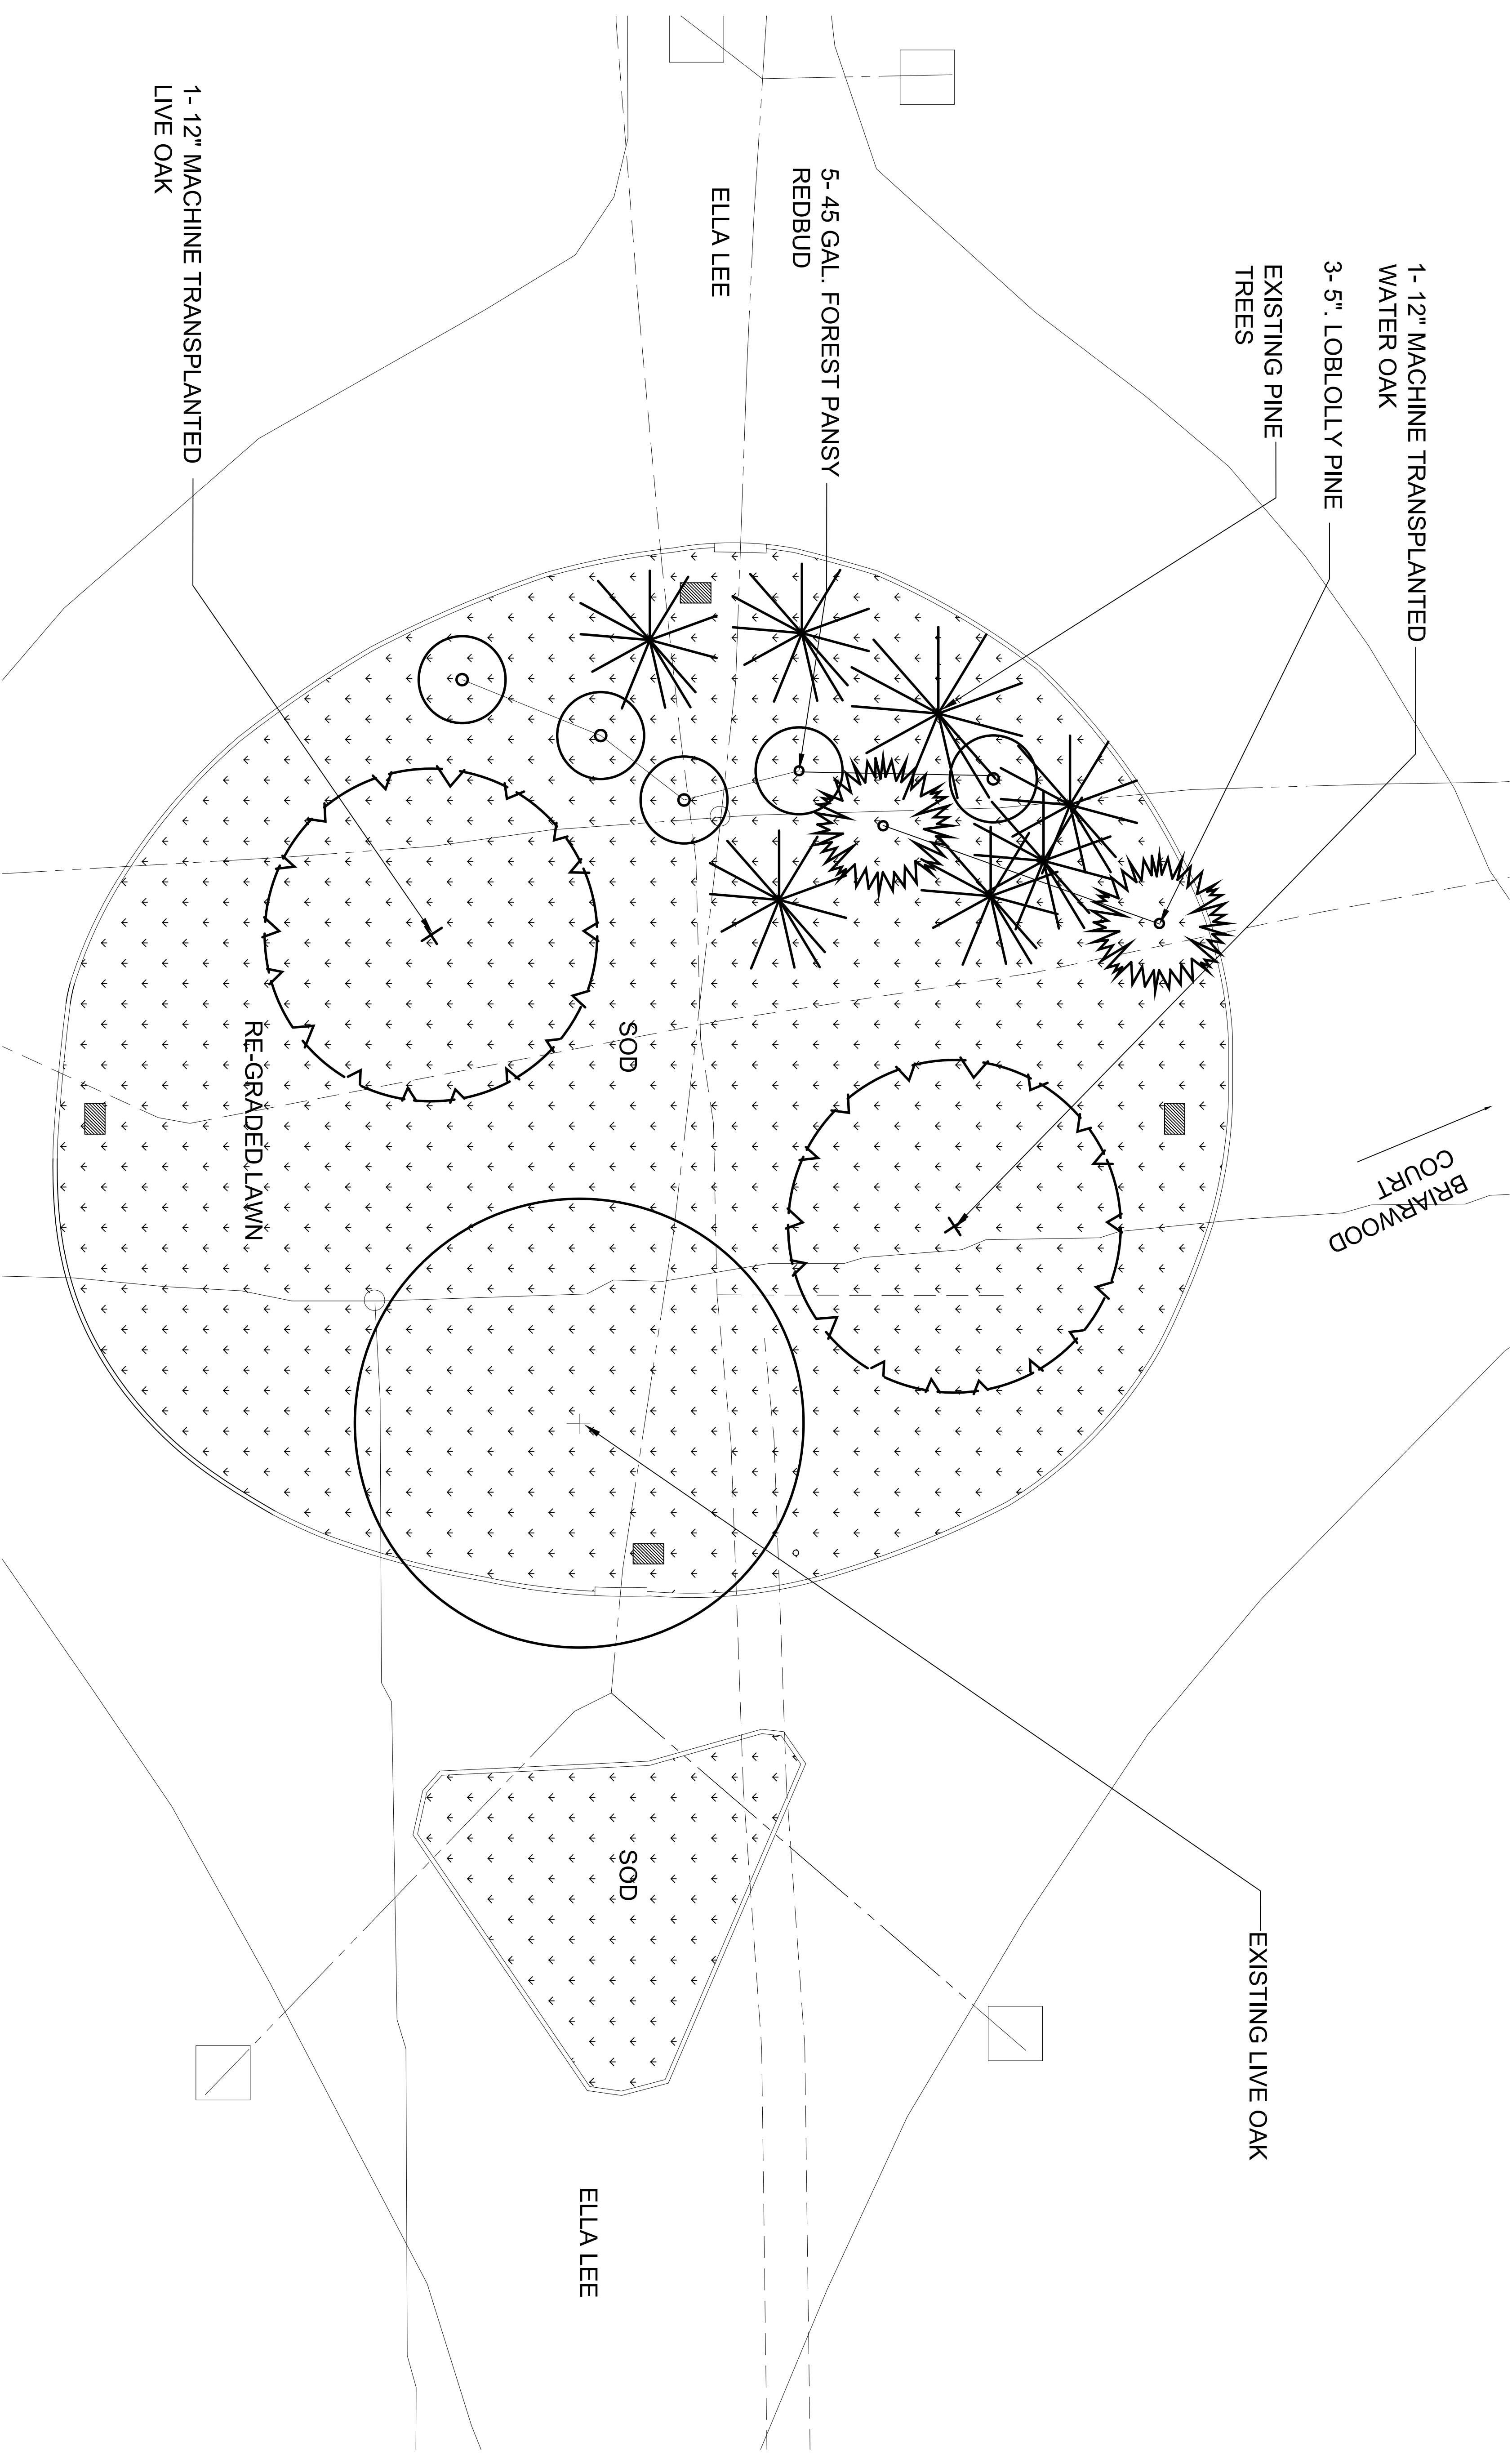

PLANT LIST

QUANTITY	COMMON NAME	BOTANICAL NAME	SIZE	REMARKS
3	WATER OAK	QUERCUS NIGRA	12" CAL.	MACHINE-TRANSPLANTED
1	LIVE OAK	QUERCUS VIRGINIANA	12" CAL.	MACHINE-TRANSPLANTED
5	REDBUD	CERCIS CANADENSIS "FOREST PANSY"	45 GAL.	MATCHED
2	LOBLOLLY PINE	PINUS TAEDA	5" CAL.	CONTAINER GROWN; MATCHED
—	ST. AUGUSTINE GRASS	ST. AUGUSTINE "AMERISHADE"	—	

SCALE: 1"=10'0"